

APPENDIX D: Public Facility Inventory and Assessment

BEGINS ON NEXT PAGE

[Remainder of Page Intentionally Left Blank]

TOWN OF ZIONSVILLE

Public Facility Inventory and Assessment

1. Station 91
 - a. 100 N Ford Rd
 - b. Contact David Kail: dkail@zionsville-in.gov; 317-437-4415
 - c. Public areas are shown in attached layout.
2. Station 92
 - a. 998 S US 421
 - b. Contact Todd Scales: tscales@zionsville-in.gov; 317-945-4935
 - c. Public areas are shown in attached layout
3. Station 93
 - a. 5793 S CR 700
 - b. Contact Jason Potts: jpotts@zionsville-in.gov; 317-410-6049
 - c. Public areas are shown in attached layout.
4. Municipal Services Building
 - a. 1075 Parkway Dr.
 - b. Contact: Lance Lantz: llantz@zionsville-in.gov; 317-873-4544
 - c. Houses the administrative offices of Police, Parks, Street and Stormwater Departments.
 - d. Publicly accessible spaces are generally limited to the foyer entry and hallway with restrooms.
5. Town Hall
 - a. 1100 W. Oak St.
 - b. Contact: Wayne DeLong: wdelong@zionsville-n.gov; 317-873-5108
 - c. Houses the administrative offices of Planning, Fire, Administration and Clerk/Treasurer.
 - d. With few exceptions, this building is considered almost entirely publicly assessable as it is the primary point of doing business with the town and attending public meetings.
6. Waste Water Treatment Plant
 - a. 885 Starkey Ave.
 - b. Contact: Dennis Mackey: dmackey@zionsville-in.gov; 317-873-2332
 - c. The only public area is the administration building.
7. Parks Department
 - a. Please see the attached summary

[Remainder of Page Intentionally Left Blank]

ADA Self-Evaluation Form

FACILITY NAME: Zionsville Town Hall

OBSERVATION DATE: 6/25/14

STREET ADDRESS: 1100 W Oak St

SURVEYOR(S): J. Fawcett

BEFORE SELF-EVALUATION: GENERAL CONSIDERATIONS

Surfaces (302) – Floor and ground surfaces shall be stable, firm, and slip resistant.

1. Openings in ground? (302.3)
 - a. $\frac{1}{4}$ inch or smaller?
2. Changes in level? (403)
 - a. Cannot be steeper than 1:20
 - b. $\frac{1}{4}$ inch or smaller? If 2? Is it beveled?
 - c. Any changes greater than $\frac{1}{4}$, should be ramped
3. Knee & Toe Clearance
 - a. Space beneath an element is included as a part of clear floor or ground space or turning space
 - b. Toe – 9 x 17 x 30 (height X Depth x Width clearances)
 - c. Knee – 9 x 11 x 30 (height X Depth X Width clearances)
4. Protruding Objects
 - a. (on the wall) Objects with leading edges (from the wall), shall not go beyond 4 inches horizontally when hanging down between 27 inches (minimum) to 80 inches (maximum) from the ground.
 - b. (free standing) Objects mounted shall be 12 inches maximum, can be located from 27 inches to 80 inches from the ground.
5. Reach Ranges
 - a. Forward Reach
 - i. Unobstructed – The reach range's height shall be from 15 inches (minimum) to 48 inches (maximum)
 - ii. Obstructed High Reach
 1. When the reach range depth is a 20-25 inch maximum, the high forward reach range shall be 44 inches maximum
 2. When the reach range depth is a 20 inch maximum, the high forward reach shall be 48 inches maximum
 3. Note: The depth should not exceed 25 inches maximum, if it is, then it is not compliant
 - b. Side reach
 - i. Unobstructed – The reach range's height shall be from 15 inches (minimum) to 48 inches (maximum)
 - ii. Obstructed High Reach –
 1. When the reach range depth is a 24 inch maximum, the high side reach shall be 34 inches maximum
 2. When the reach range depth is between 11- 24 inches (maximum), the high side reach shall be 46 inches maximum
 3. When the reach range depth is a 10 inch maximum, the high side reach shall be 48 inches maximum
 4. Note: The depth should not exceed 24 inches maximum, if it is, then it is not compliant
6. Operable Parts
 - a. Shall be operable with one hand and shall not require tight grasping, pinching, or twisting of the wrist
 - b. The force required to activate operable parts shall be five pounds
 - c. Shall be placed within one or more of the reach ranges
7. Handrails
 - a. Required on ramp runs with a rise greater than 6 inches

Anticipated Date of Improvements: (Calendar year or month and year if known)

[Remainder of Page Intentionally Left Blank]

ADA Self-Evaluation Form

PATH OF TRAVEL (CURB RAMPS & RAMPS)

405 - 406

1. Is there a clear, accessible path of travel from parking to the facility entrance?		1. Yes ☒ No ☐
2. Are there ramps and curb ramps?		2. Yes ☒ No ☐
3. How many ramps and curb ramps are outside in total?		3. <u>2</u>
4. Measure the length of each curb ramps. A. _____ feet/inches B. _____ feet/inches C. _____ feet/inches D. _____ feet/inches Measure the slope A. _____ (Slope) _____ (Cross-slope) B. _____ (Slope) _____ (Cross-slope) C. _____ (Slope) _____ (Cross-slope) D. _____ (Slope) _____ (Cross-slope) Note: Curb ramps cannot be steeper than 1:12, cross slope cannot be steeper than 1:48		
5. Are there flared sides? If no, go to the next question a. If yes, is the clear space above the curb ramp at least 36 inches? b. If the sidewalk at the top of the ramp ("x") is 48 inches wide or more, is the slope of the flared sides 10% or less? c. If the sidewalk at the top of the ramp ("x") is less than 48 inches wide, is the slope of the curb ramp's flared sides 8.33 % or less?		5. Yes ☒ No ☐ a. Yes ☒ No ☐ b. Yes ☒ No ☐ c. Yes ☒ No ☐
6. Measure the length of each ramp. A. _____ feet/inches B. _____ feet/inches C. _____ feet/inches D. _____ feet/inches Measure the slope A. _____ (Slope) _____ (Cross-slope) B. _____ (Slope) _____ (Cross-slope) C. _____ (Slope) _____ (Cross-slope) D. _____ (Slope) _____ (Cross-slope) Note: Curb ramps cannot be steeper than 1:12, cross slope cannot be steeper than 1:48		
7. Any ramps over 8 feet (72 inches)? a. Were there handrails? b. What is the distance between the handrail and the ramp?		7. Yes ☐ No ☒ a. Yes ☐ No ☐ b. _____
8. Is any ramp longer than 30 feet? If No, skip to #10. a. If yes, are there landings at least 5 feet x 5 feet every 30 feet of length?		8. Yes ☐ No ☒ a. Yes ☐ No ☐
9. Are there uneven areas along the path of travel, more than a 1/2 inch?		9. Yes ☐ No ☒
10. Is the path of travel clear of protruding objects between 27 inches and 80 inches from the ground?		10. Yes ☐ No ☒

COMMENTS ABOUT PATH OF TRAVEL:

Trunkated Dones needed at Ramps

Handrails

Replaced North east sidewalk as of 7/31/14 - Lip to Ramp still exists and is taller than 1/4" to 1/2"

North west Ramp has some large deep cracks in walk

Replaced Northwest sidewalk - week of August 11, 2014

ADA Self-Evaluation Form

PARKING

501 - 502; 208

1. Is there dedicated parking for the facility? (Parking over which the facility has control). If No, skip to "Path of Travel." i. If yes, how many total spaces are there? ii. Of those spaces, how many have upright signs saying they are accessible spaces? [If there are 1-25 parking spaces, minimum requirement is 1 accessible parking spot. For 26-50, 2 minimum, 51-75 3 minimum and so on until 501 - 1000 which requires 2 percent of total # of spaces shall be accessible] iii. Are the accessible spaces 8 feet wide (96 inches)? iv. Of those accessible spaces, are there any "van accessible" spaces? v. If yes, are they 11 feet wide (132 inches) or 8 feet wide (96 inches) with an access aisle that is also 8 feet wide (96 inches)? vi. Is the width of each van accessible space plus adjacent access aisle equal to at least 16 feet? vii. Do all the accessible spaces have a striped access aisle? viii. Are the aisles at least 5 feet wide (60 inches)?	1. Yes ☒ No ☐ a. <u>80</u> b. <u>80</u> c. Yes ☒ No ☐ d. Yes ☐ No ☒ e. Yes ☐ No ☒ f. Yes ☐ No ☒ g. Yes ☐ No ☒ h. Yes ☐ No ☒
2. Is the accessible parking on the shortest route to the accessible entrance? Notes: **ADVISORY - Accessible routes must connect parking spaces to accessible entrances. In parking facilities where the accessible route must cross vehicular traffic lanes, marked crossings enhance pedestrian safety, particularly for people using wheelchairs and other mobility aids. WHERE POSSIBLE, IT IS PREFERABLE THAT THE ACCESSIBLE ROUTE NOT PASS BEHIND PARKED VEHICLES**	2. Yes ☒ No ☐
3. Surface **Slopes may not be steeper than 1:48** a. Any areas in the parking lot steeper than 1:48? Notes:	3. a. Yes ☐ No ☒
GENERAL COMMENTS ABOUT PARKING: Identify what direction the parking lot is being evaluated: Were the lines faded? <u>yes</u>	

ADA Self-Evaluation Form

ENTRANCE & DOORS

404

Note: Revolving doors, gates, and turnstiles shall not be part of an accessible route

FOR THE ACCESSIBLE ENTRANCE EXTERIOR

1. If there is more than one public entrance to a facility, is it clear (by signage or observation) which is the accessible entrance?	1. Yes ___ No ___
2. Is the exterior door an unobstructed, non-revolving, hinged door which can be opened with a closed fist (or automatically) and has an opening at least 32" wide? a. If no, what are the measurements?	2. Yes ___ No ___ a. _____
3. Measure the height of the door threshold. (1/4 inch maximum)	3. _____

FOR THE INTERIOR DOORS OPEN TO THE PUBLIC

5. If there are interior doors, are they unobstructed, non-revolving, hinged, easily opened with a closed fist and with an opening at least 32" wide? If No, indicate inaccessible door location(s)	5. Yes ___ No ___
6. If there is a threshold, measure the height. (1/4 inch maximum)	6. _____

Clearances – Circle the Approach side/ Door or Gate Side
Measurements – Perpendicular and parallel to doorway

Type of Use		Minimum Maneuvering Clearance	
Approach Direction	Door or Gate Side	Perpendicular to Doorway	Parallel to Doorway (beyond latch side unless noted)
From front	Pull	60 inches (1525 mm)	18 inches (455 mm)
From front	Push	48 inches (1220 mm)	0 inches (0 mm) ¹
From hinge side	Pull	60 inches (1525 mm)	36 inches (915 mm)
From hinge side	Pull	54 inches (1370 mm)	42 inches (1065 mm)
From hinge side	Push	42 inches (1065 mm) ²	22 inches (560 mm) ³
From latch side	Pull	48 inches (1220 mm) ⁴	24 inches (610 mm)
From latch side	Push	42 inches (1065 mm) ⁴	24 inches (610 mm)

8. Are there series of doors adjacent to each other? a. Are they 48 inches minimum between the doors?	8. Yes ___ No ___ a. _____
--	-------------------------------

COMMENTS ABOUT DOORS:

No accessible hardware on accessible doors
Hall doors to remain open w/ sign - accessible hardware
Conference Center doors need flipped on different closer
Door closer for senior services Door

ADA Self-Evaluation Form

ELEVATORS, STAIRS, & RAILINGS

407

1. How many levels are in the facility and open to the public? Circle <u>One</u> Two Three or more If one, skip to "Common Areas."	
2. Are all levels open to the public accessible by ramp or elevator? If No, skip to #8	2. Yes ___ No <u>✓</u>
3. Is there an elevator? If no, skip to #7.	3. Yes ___ No ___
4. What are the dimensions of the elevator car: a. Door Width b. Elevator Car Width c. Length of Elevator Car d. Where is the door located in the elevator car? Centered, Side, or Any	4. _____ a. _____ b. _____ c. _____ d. _____
EXTERNAL	
5. If there are elevators, what is the height of the controls? a. Are the controls closed fists operable? b. Marked with raised characters and Braille? c. Do elevators have visual (72 inches high minimum high) floor indicators on each floor? d. Do elevators have audible (once for the up direction, twice for the down direction) on each floor?	5. _____ a. Yes ___ No ___ b. Yes ___ No ___ c. Yes ___ No ___ d. Yes ___ No ___
INTERNAL	
6. If there are elevators, what is the height of the controls inside the elevator car? a. Are the controls closed fists operable? b. Marked with raised characters and Braille?	6. _____ a. Yes ___ No ___ b. Yes ___ No ___
7. Are there ramps? a. Do any ramps along the path(s) of travel exceed 6 foot in height, or 6 foot in length b. If yes, are there firm and stable handrails on both sides, parallel with the ground surface, with continuous gripping surfaces between 34" and 38" above ramp surface, and extending at least one foot beyond ramp, with a rounded end? If no, indicate the problem(s) in Comments section. If there are no long ramps, go to #8.	7. Yes ___ No ___ a. Yes ___ No ___ b. Yes ___ No ___
8. Are there flights of stairs accessing the public areas? a. If yes, are there firm and stable handrails on both sides, with continuous gripping surfaces? b. Are the handrails 34 inches and 38 inches above stairs? If no, measurements c. Do top handrails extend at least one foot (12 inches) beyond the top riser, and the bottom of handrail extend at least one foot (12 inches) beyond the last riser nosing as long as it's in the slope of the stair AND at least one tread beyond the bottom riser? d. What are the Riser heights and the tread depths for the steps?	8. Yes ___ No ___ a. Yes ___ No ___ b. Yes ___ No ___ c. _____ d. _____
COMMENTS ABOUT ELEVATORS, STAIRS, & RAILINGS: Operable parts? <u>Ramp for stage?</u>	

ADA Self-Evaluation Form

COMMON AREAS (INTERIOR AND EXTERIOR)

1. Is there at least 36 inches wide of clear surface in the common area after the entrance? Please note what areas are not compliant:	1. Yes ___ No ___
2. Is there a 180° turn around an element? a. Is the clear width less than 48 inches? b. If yes, is the clear width approaching the turn at least 42 inches, at 48 inches at the turn, and at least 42 inches leaving?	2. Yes ___ No ___ a. Yes ___ No ___ b. Yes ___ No ___
3. Are there any areas in the clear/ open space that are not 36 inches wide? If yes, please note:	3. Yes ___ No ___
4. Are the areas free from protrusions that stick out more than four inches into the aisle between the heights of 27" to 80"?	4. Yes ___ No ___
5. Is there a single or double wheelchair space? a. For single space, is it at least 36 inches wide? b. For double space, it at least 33 inches wide? c. If the space can be entered from the front or rear, is the space at least 48 inches long? d. If the space can be entered only from the side, is the space at least 48 inches long?	5. Yes ___ No ___ a. Yes ___ No ___ b. Yes ___ No ___ c. Yes ___ No ___ d. Yes ___ No ___
6. Are there rows of seats? a. Are the aisles at least 36" wide? b. Check Lines for sight – Comments:	6. Yes ___ No ___ a. Yes ___ No ___
7. Is there a service counter in the facility? a. Measure the height at the lowest point. b. Measure the width at the lowest point. c. Is it the same depth at the lowest and highest point? d. Is there toe clearance or knee clearance below the counter? e. If yes, what are the measurements?	7. Yes ___ No ___ a. _____ b. _____ c. _____ d. _____ e. _____
8. Are seating/tables fixed? (If no seating/tables, skip to the next section.)	8. Yes ___ No ___
9. Is there an outdoor dining area? If No, skip to next section. a. Is it on the same level or ramped?	9. Yes ___ No ___ a. Yes ___ No ___
COMMENTS ABOUT COMMON AREAS: Clear Floor space? Operable Parts? Toe clearance?	

ADA Self-Evaluation Form

PUBLIC RESTROOMS AND DRINKING FOUNTAINS

602 - 606

1. Are there public restrooms? (If No, skip to #2) a. Is there accessibility signage (raised lettering, international symbol of accessibility) near the restroom? b. What is the width of the door opening? c. If there are multiple floors open to the public, is there one accessible restroom per floor? d. Is the restroom/stall at least 5 feet x 5 feet (measured wall to wall)? If less, what are the measurements _____ e. Are there grab bars at the back and side of the toilet? i. Length of the side bar _____ & is less than 12 inches from the back wall? Y or N ii. Length of the back bar _____ & is divided 24 inches on side and 12 inches on the other side of the center line of the seat? Y or N f. What's the distance between the centerline of the toilet, and the wall/partition? g. What is the distance from the floor to the operable part of the following fixtures: i. Sink _____ ii. Paper towel dispenser _____ (e.g. 40 inches) iii. Soap dispenser _____ iv. Hand dryer _____ v. Mirror _____ vi. Coat Hooks _____ vii. Shelves _____ viii. Urinals _____ height _____ depth _____ h. Is the height of the toilet seat between 17 inches and 19 inches? i. Is the toilet paper dispenser between 15 inches and 48 inches from the ground and no farther than 9 inches in front of the toilet? 2. Door Swing Make Notes:	1. Yes ___ No ___ a. Yes ___ No ___ b. _____ c. Yes ___ No ___ d. Yes ___ No ___ e. Yes ___ No ___ f. _____ g. _____ h. Yes ___ No ___ i. Yes ___ No ___
2. If there is a drinking fountain, is one spout no higher than 38 inches, measured from the floor to the spout outlet? If not, the measurements _____ a. Is the flow of water at least 4 inches high? b. Is the flow of water within 5 inches from the front of the unit? Comments:	2. Yes ___ No ___ a. Yes ___ No ___ b. Yes ___ No ___
COMMENTS ABOUT PUBLIC RESTROOMS AND DRINKING FOUNTAINS: Clear Floor space? Operable Parts? Flush controls? Toe clearance? <i>West Men Restroom stall not fully accessible</i> <i>Showers not accessible</i>	

ADA Self-Evaluation Form

PUBLIC RESTROOMS AND DRINKING FOUNTAINS

602 - 606

1. Are there public restrooms? (If No, skip to #2) j. Is there accessibility signage (raised lettering, international symbol of accessibility) near the restroom? k. What is the width of the door opening? l. If there are multiple floors open to the public, is there one accessible restroom per floor? m. Is the restroom/stall at least 5 feet x 5 feet (measured wall to wall)? If less, what are the measurements _____ n. Are there grab bars at the back and side of the toilet? i. Length of the side bar _____ & is less than 12 inches from the back wall? Y or N ii. Length of the back bar _____ & is divided 24 inches on side and 12 inches on the other side of the center line of the seat? Y or N o. What's the distance between the centerline of the toilet, and the wall/partition? p. What is the distance from the floor to the operable part of the following fixtures: ix. Sink _____ x. Paper towel dispenser _____ (e.g. 40 inches) xi. Soap dispenser _____ xii. Hand dryer _____ xiii. Mirror _____ xiv. Coat Hooks _____ xv. Shelves _____ xvi. Urinals _____ height _____ depth _____ q. Is the height of the toilet seat between 17 inches and 19 inches? r. Is the toilet paper dispenser between 15 inches and 48 inches from the ground and no farther than 9 inches in front of the toilet? 2. Door Swing Make Notes:	3. Yes ___ No ___ j. Yes ___ No ___ k. _____ l. Yes ___ No ___ m. Yes ___ No ___ n. Yes ___ No ___ o. _____ p. _____ q. Yes ___ No ___ r. Yes ___ No ___
2. If there is a drinking fountain, is one spout no higher than 36 inches, measured from the floor to the spout outlet? If not, the measurements _____ a. Is the flow of water at least 4 inches high? b. Is the flow of water within 5 inches from the front of the unit? Comments:	4. Yes ___ No ___ a. Yes ___ No ___ b. Yes ___ No ___
COMMENTS ABOUT PUBLIC RESTROOMS AND DRINKING FOUNTAINS: Clear Floor space? Operable Parts? Flush controls? Toe clearance?	

ADA Self-Evaluation Form

Special Rooms, Spaces, and Elements

Chapter 8 & 9

1. Is there a locker room/dressing room/fitting room in the facility? a. Does the door swing into the room? b. Are there benches? c. Measurements of the bench _____ long _____ depth _____ height d. Measurements of the back support _____ Depth	1. Yes ___ No ___ a. Yes ___ No ___ b. Yes ___ No ___								
2. Is there a kitchen in the facility for public use? a. If you have a pass through kitchen, is the walkway at least 40 inches wide? b. If you have a U-shaped kitchen enclosed on three contiguous sides, is there at least 60 inches of clearance? c. What is the distance from the floor to the operable part of the following fixtures: Sink _____	2. Yes ___ No ___ a. Yes ___ No ___ b. Yes ___ No ___								
3. Transportation Facilities a. At the bus stop boarding and alighting, is there at least 96 inches of clear length? b. Is there a clear width of 80 inches, parallel to the vehicle roadway? c. Are bus shelters connected by an accessible route? d. Are ramps/curb cuts at least 36" wide? 3. Yes ___ No ___	3. a. Yes ___ No ___ b. Yes ___ No ___ c. Yes ___ No ___ d. Yes ___ No ___								
e. Measure length of each curb ramps. Measure the slope <table border="0"> <tr> <td>A. _____ feet/inches</td> <td>A. _____ (Slope) _____ (Cross-slope)</td> </tr> <tr> <td>B. _____ feet/inches</td> <td>B. _____ (Slope) _____ (Cross-slope)</td> </tr> <tr> <td>C. _____ feet/inches</td> <td>C. _____ (Slope) _____ (Cross-slope)</td> </tr> <tr> <td>D. _____ feet/inches</td> <td>D. _____ (Slope) _____ (Cross-slope)</td> </tr> </table> Note: Ramps cannot be steeper than 1:20, cross slope cannot be steeper than 2:00	A. _____ feet/inches	A. _____ (Slope) _____ (Cross-slope)	B. _____ feet/inches	B. _____ (Slope) _____ (Cross-slope)	C. _____ feet/inches	C. _____ (Slope) _____ (Cross-slope)	D. _____ feet/inches	D. _____ (Slope) _____ (Cross-slope)	
A. _____ feet/inches	A. _____ (Slope) _____ (Cross-slope)								
B. _____ feet/inches	B. _____ (Slope) _____ (Cross-slope)								
C. _____ feet/inches	C. _____ (Slope) _____ (Cross-slope)								
D. _____ feet/inches	D. _____ (Slope) _____ (Cross-slope)								
4. Play Areas a. Evaluate if an accessible route exist to the play areas, soft contained play structures, water play components. Is there an accessible route of at least 60 inches in width in the playground? If not, where _____ b. If there are ramps, measure the length _____ and slope _____ c. If there are play tables, measure knee clearance. How many inches are below the table? _____ d. Does the facility have transfer system in the playground? Yes or No _____ e. Take notes on the transfer system _____	4. a. Yes ___ No ___								
COMMENTS ABOUT CUSTOMER SERVICE AND EMPLOYMENT: Operable parts Ramp for stage?									

ADA Self-Evaluation Form

FACILITY NAME: Zionsville Munciple Services Building

OBSERVATION DATE: 7/8/14

STREET ADDRESS: 1075 Parkway Dr

SURVEYOR(S): S. Fawcett

BEFORE SELF-EVALUATION: GENERAL CONSIDERATIONS

Surfaces (302) – Floor and ground surfaces shall be stable, firm, and slip resistant.

1. Openings in ground? (302.3)
 - a. $\frac{1}{2}$ inch or smaller?
2. Changes in level? (403)
 - a. Cannot be steeper than 1:20
 - b. $\frac{1}{4}$ inch or smaller? If 2? Is it beveled?
 - c. Any changes greater than $\frac{1}{2}$, should be ramped
3. Knee & Toe Clearance
 - a. Space beneath an element is included as a part of clear floor or ground space or turning space
 - b. Toe - 9 x 17 x 30 (height X Depth x Width clearances)
 - c. Knee - 9 x 11 x 30 (height X Depth X Width clearances)
4. Protruding Objects
 - a. (on the wall) Objects with leading edges (from the wall), shall not go beyond 4 inches horizontally when hanging down between 27 inches (minimum) to 80 inches (maximum) from the ground.
 - b. (free standing) Objects mounted shall be 12 inches maximum, can be located from 27 inches to 80 inches from the ground.
5. Reach Ranges
 - a. Forward Reach
 - i. Unobstructed – The reach range's height shall be from 15 inches (minimum) to 48 inches (maximum)
 - ii. Obstructed High Reach
 1. When the reach range depth is a 20-25 inch maximum, the high forward reach range shall be 44 inches maximum
 2. When the reach range depth is a 20 inch maximum, the high forward reach shall be 48 inches maximum
 3. Note: The depth should not exceed 25 inches maximum, if it is, then it is not compliant
 - b. Side reach
 - i. Unobstructed – The reach range's height shall be from 15 inches (minimum) to 48 inches (maximum)
 - ii. Obstructed High Reach –
 1. When the reach range depth is a 24 inch maximum, the high side reach shall be 34 inches maximum
 2. When the reach range depth is between 11- 24 inches (maximum), the high side reach shall be 46 inches maximum
 3. When the reach range depth is a 10 inch maximum, the high side reach shall be 48 inches maximum
 4. Note: The depth should not exceed 24 inches maximum, if it is, then it is not compliant
6. Operable Parts
 - a. Shall be operable with one hand and shall not require tight grasping, pinching, or twisting of the wrist
 - b. The force required to activate operable parts shall be five pounds
 - c. Shall be placed within one or more of the reach ranges
7. Handrails
 - a. Required on ramp runs with a rise greater than 6 inches

Anticipated Date of Improvements: (Calendar year or month and year if known)

[Remainder of Page Intentionally Left Blank]

ADA Self-Evaluation Form

PARKING

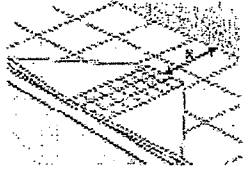
501 - 502: 208

1. Is there dedicated parking for the facility? (Parking over which the facility has control). If No, skip to "Path of Travel." i. If yes, how many total spaces are there? ii. Of those spaces, how many have upright signs saying they are accessible spaces? (If there are 1-25 parking spaces, minimum requirement is 1 accessible parking spot. For 26-50, 2 minimum, 51-75 3 minimum and so on until 501 - 1000 which requires 2 percent of total # of spaces shall be accessible) iii. Are the accessible spaces 8 feet wide (96 inches)? iv. Of those accessible spaces, are there any "van accessible" spaces? v. If yes, are they 11 feet wide (132 inches) or 8 feet wide (96 inches) with an access aisle that is also 8 feet wide (96 inches)? vi. Is the width of each van accessible space plus adjacent access aisle equal to at least 16 feet? vii. Do all the accessible spaces have a striped access aisle? viii. Are the aisles at least 5 feet wide (60 inches)?	1. Yes ___ No ___ a. ___ b. ___ c. Yes ___ No ___ d. Yes ___ No ___ e. Yes ___ No ___ f. Yes ___ No ___ g. Yes ___ No ___ h. Yes ___ No ___
2. Is the accessible parking on the shortest route to the accessible entrance? Notes: **ADVISORY - Accessible routes must connect parking spaces to accessible entrances. In parking facilities where the accessible route must cross vehicular traffic lanes, marked crossings enhance pedestrian safety, particularly for people using wheelchairs and other mobility aids. WHERE POSSIBLE, IT IS PREFERABLE THAT THE ACCESSIBLE ROUTE NOT PASS BEHIND PARKED VEHICLES**	2. Yes ___ No ___
3. Surface **Slopes may not be steeper than 1:48** a. Any areas in the parking lot steeper than 1:48? Notes:	3. a. Yes ___ No ___
GENERAL COMMENTS ABOUT PARKING: Identify what direction the parking lot is being evaluated: <i>ADA Signs needed for ADA Parking spaces</i> Were the lines faded?	

ADA Self-Evaluation Form

PATH OF TRAVEL (CURB RAMPS & RAMPS)

405 - 406

1. Is there a clear, accessible path of travel from parking to the facility entrance?		1. Yes ___ No ___
2. Are there ramps and curb ramps?		2. Yes ___ No ___
3. How many ramps and curb ramps are outside in total?		3. _____
4. Measure the length of each curb ramps. A. _____ feet/inches B. _____ feet/inches C. _____ feet/inches D. _____ feet/inches Measure the slope A. _____ (Slope) _____ (Cross-slope) B. _____ (Slope) _____ (Cross-slope) C. _____ (Slope) _____ (Cross-slope) D. _____ (Slope) _____ (Cross-slope) Note: Curb ramps cannot be steeper than 1:12, cross slope cannot be steeper than 1:48		
5. Are there flared sides? If no, go to the next question a. If yes, is the clear space above the curb ramp at least 36 inches? b. If the sidewalk at the top of the ramp ("x") is 48 inches wide or more, is the slope of the flared sides 10% or less? c. If the sidewalk at the top of the ramp ("x") is less than 48 inches wide, is the slope of the curb ramp's flared sides 8.33 % or less?		 5. Yes ___ No ___ a. Yes ___ No ___ b. Yes ___ No ___ c. Yes ___ No ___
6. Measure the length of each ramp. A. _____ feet/inches B. _____ feet/inches C. _____ feet/inches D. _____ feet/inches Measure the slope A. _____ (Slope) _____ (Cross-slope) B. _____ (Slope) _____ (Cross-slope) C. _____ (Slope) _____ (Cross-slope) D. _____ (Slope) _____ (Cross-slope) Note: Curb ramps cannot be steeper than 1:12, cross slope cannot be steeper than 1:48		
7. Any ramps over 6 feet (72 inches) ? a. Were there handrails? b. What is the distance between the handrail and the ramp?		7. Yes ___ No ___ a. Yes ___ No ___ b. _____
8. Is any ramp longer than 30 feet? If No, skip to #10. a. If yes, are there landings at least 5 feet x 5 feet every 30 feet of length?		8. Yes ___ No ___ a. Yes ___ No ___
9. Are there uneven areas along the path of travel, more than a 1/8 inch?		9. Yes ___ No ___
10. Is the path of travel clear of protruding objects between 27 inches and 80 inches from the ground?		10. Yes ___ No ___
COMMENTS ABOUT PATH OF TRAVEL: <i>Truncated Domes for Ramp</i> <i>Handrails Lip to Ramp possible tripping Hazard</i>		

ADA Self-Evaluation Form

ENTRANCE & DOORS

404

Note: Revolving doors, gates, and turnstiles shall not be part of an accessible route

FOR THE ACCESSIBLE ENTRANCE EXTERIOR

1. If there is more than one public entrance to a facility, is it clear (by signage or observation) which is the accessible entrance?	1. Yes ___ No ___
2. Is the exterior door an unobstructed, non-revolving, hinged door which can be opened with a closed fist (or automatically) and has an opening at least 32" wide? a. If no, what are the measurements?	2. Yes ___ No ___ a. _____
3. Measure the height of the door threshold. (1/4 inch maximum)	3. _____

FOR THE INTERIOR DOORS OPEN TO THE PUBLIC

5. If there are interior doors, are they unobstructed, non-revolving, hinged, easily opened with a closed fist and with an opening at least 32" wide? If No, indicate inaccessible door location(s)	5. Yes ___ No ___
6. If there is a threshold, measure the height. (1/4 inch maximum)	6. _____

Clearances – Circle the Approach side/ Door or Gate Side
Measurements – Perpendicular and parallel to doorway

Type of Use		Minimum Maneuvering Clearance	
Approach Direction	Door or Gate Side	Perpendicular to Doorway	Parallel to Doorway (beyond latch side unless noted)
From front	Pull	60 inches (1525 mm)	18 inches (455 mm)
From front	Push	48 inches (1220 mm)	0 inches (0 mm) ¹
From hinge side	Pull	60 inches (1525 mm)	36 inches (915 mm)
From hinge side	Pull	54 inches (1370 mm)	42 inches (1065 mm)
From hinge side	Push	42 inches (1065 mm) ²	22 inches (560 mm) ³
From latch side	Pull	48 inches (1220 mm) ⁴	24 inches (610 mm)
From latch side	Push	42 inches (1065 mm) ⁴	24 inches (610 mm)

8. Are there series of doors adjacent to each other? a. Are they 48 inches minimum between the doors?	8. Yes ___ No ___ a. _____
--	-------------------------------

COMMENTS ABOUT DOORS:

Door bell for outside assistance and sign

ADA Self-Evaluation Form

ELEVATORS, STAIRS, & RAILINGS

407

1. How many levels are in the facility and open to the public? Circle One Two Three or more If one, skip to "Common Areas."	
2. Are all levels open to the public accessible by ramp or elevator? If No, skip to #8	2. Yes ___ No ___
3. Is there an elevator? If no, skip to #7.	3. Yes ___ No ___
4. What are the dimensions of the elevator car: a. Door Width b. Elevator Car Width c. Length of Elevator Car d. Where is the door located in the elevator car? Centered, Side, or Any	4. a. _____ b. _____ c. _____ d. _____
EXTERNAL 5. If there are elevators, what is the height of the controls? a. Are the controls closed fists operable? b. Marked with raised characters and Braille? c. Do elevators have visual (72 inches high minimum high) floor indicators on each floor? d. Do elevators have audible (once for the up direction, twice for the down direction) on each floor?	5. a. Yes ___ No ___ b. Yes ___ No ___ c. Yes ___ No ___ d. Yes ___ No ___
INTERNAL 6. If there are elevators, what is the height of the controls inside the elevator car? a. Are the controls closed fists operable? b. Marked with raised characters and Braille?	6. a. Yes ___ No ___ b. Yes ___ No ___
7. Are there ramps? a. Do any ramps along the path(s) of travel exceed 6 foot in height, or 6 foot in length b. If yes, are there firm and stable handrails on both sides, parallel with the ground surface, with continuous gripping surfaces between 34" and 38" above ramp surface, and extending at least one foot beyond ramp, with a rounded end? If no, indicate the problem(s) in Comments section. If there are no long ramps, go to #8	7. Yes ___ No ___ a. Yes ___ No ___ b. Yes ___ No ___
8. Are there flights of stairs accessing the public areas? a. If yes, are there firm and stable handrails on both sides, with continuous gripping surfaces? b. Are the handrails 34 inches and 38 inches above stairs? If no, measurements c. Do top handrails extend at least one foot (12 inches) beyond the top riser, and the bottom of handrail extend at least one foot (12 inches) beyond the last riser nosing as long as it's in the slope of the stair AND at least one tread beyond the bottom riser? d. What are the Riser heights and the tread depths for the steps?	8. Yes ___ No ___ a. Yes ___ No ___ b. Yes ___ No ___ c. _____ d. _____
COMMENTS ABOUT ELEVATORS, STAIRS, & RAILINGS: Operable parts?	

ADA Self-Evaluation Form

COMMON AREAS (INTERIOR AND EXTERIOR)

1. Is there at least 36 inches wide of clear surface in the common area after the entrance? Please note what areas are not compliant:	1. Yes ___ No ___
2. Is there a 180° turn around an element? a. Is the clear width less than 48 inches? b. If yes, is the clear width approaching the turn at least 42 inches, at 48 inches at the turn, and at least 42 inches leaving?	2. Yes ___ No ___ a. Yes ___ No ___ b. Yes ___ No ___
3. Are there any areas in the clear/open space that are not 36 inches wide? If yes, please note:	3. Yes ___ No ___
4. Are the areas free from protrusions that stick out more than four inches into the aisle between the heights of 27" to 80"?	4. Yes ___ No ___
5. Is there a single or double wheelchair space? a. For single space, is it at least 36 inches wide? b. For double space, is it at least 33 inches wide? c. If the space can be entered from the front or rear, is the space at least 48 inches long? d. If the space can be entered only from the side, is the space at least 48 inches long?	5. Yes ___ No ___ a. Yes ___ No ___ b. Yes ___ No ___ c. Yes ___ No ___ d. Yes ___ No ___
6. Are there rows of seats? a. Are the aisles at least 36" wide? b. Check Lines for sight – Comments:	6. Yes ___ No ___ a. Yes ___ No ___
7. Is there a service counter in the facility? a. Measure the height at the lowest point. b. Measure the width at the lowest point. c. Is it the same depth at the lowest and highest point? d. Is there toe clearance or knee clearance below the counter? e. If yes, what are the measurements?	7. Yes ___ No ___ a. _____ b. _____ c. _____ d. _____ e. _____
8. Are seating/tables fixed? (If no seating/tables, skip to the next section.)	8. Yes ___ No ___
9. Is there an outdoor dining area? If No, skip to next section. a. Is it on the same level or ramped?	9. Yes ___ No ___ a. Yes ___ No ___
COMMENTS ABOUT COMMON AREAS: Clear Floor space? Operable Parts? Toe clearance? Possible accessible sink needed in PD for finger printing	

ADA Self-Evaluation Form

PUBLIC RESTROOMS AND DRINKING FOUNTAINS

602 - 606

1. Are there public restrooms? (If No, skip to #2) a. Is there accessibility signage (raised lettering, international symbol of accessibility) near the restroom? b. What is the width of the door opening? c. If there are multiple floors open to the public, is there one accessible restroom per floor? d. Is the restroom/stall at least 5 feet x 5 feet (measured wall to wall)? If less, what are the measurements _____ e. Are there grab bars at the back and side of the toilet? i. Length of the side bar _____ & is less than 12 inches from the back wall? Y or N ii. Length of the back bar _____ & is divided 24 inches on side and 12 inches on the other side of the center line of the seat? Y or N f. What's the distance between the centerline of the toilet and the wall/partition? g. What is the distance from the floor to the operable part of the following fixtures: i. Sink _____ ii. Paper towel dispenser _____ (e.g. 40 inches) iii. Soap dispenser _____ iv. Hand dryer _____ v. Mirror _____ vi. Coat Hooks _____ vii. Shelves _____ viii. Urinals _____ height _____ depth _____ h. Is the height of the toilet seat between 17 inches and 19 inches? i. Is the toilet paper dispenser between 15 inches and 48 inches from the ground and no farther than 9 inches in front of the toilet? 2. Door Swing Make Notes:	1. Yes ___ No ___ a. Yes ___ No ___ b. _____ c. Yes ___ No ___ d. Yes ___ No ___ e. Yes ___ No ___ f. _____ g. _____ h. Yes ___ No ___ i. Yes ___ No ___
2. If there is a drinking fountain, is one spout no higher than 38 inches, measured from the floor to the spout outlet? If not, the measurements _____ a. Is the flow of water at least 4 inches high? b. Is the flow of water within 5 inches from the front of the unit? Comments:	2. Yes ___ No ___ a. Yes ___ No ___ b. Yes ___ No ___
COMMENTS ABOUT PUBLIC RESTROOMS AND DRINKING FOUNTAINS: Clear Floor space? Operable Parts? Flush controls? Toe clearance? Vertical grab bars needed in Restrooms	

ADA Self-Evaluation Form

PUBLIC RESTROOMS AND DRINKING FOUNTAINS

602 - 606

1. Are there public restrooms? (If No, skip to #2) j. Is there accessibility signage (raised lettering, international symbol of accessibility) near the restroom? k. What is the width of the door opening? l. If there are multiple floors open to the public, is there one accessible restroom per floor? m. Is the restroom/stall at least 5 feet x 5 feet (measured wall to wall)? If less, what are the measurements _____ n. Are there grab bars at the back and side of the toilet? i. Length of the side bar _____ & is less than 12 inches from the back wall? Y or N ii. Length of the back bar _____ & is divided 24 inches on side and 12 inches on the other side of the center line of the seat? Y or N o. What's the distance between the centerline of the toilet, and the wall/partition? p. What is the distance from the floor to the operable part of the following fixtures: ix. Sink _____ x. Paper towel dispenser _____ (e.g. 40 inches) xi. Soap dispenser _____ xii. Hand dryer _____ xiii. Mirror _____ xiv. Coat Hooks _____ xv. Shelves _____ xvi. Urinals _____ height _____ depth q. Is the height of the toilet seat between 17 inches and 19 inches? r. Is the toilet paper dispenser between 15 inches and 48 inches from the ground and no farther than 9 inches in front of the toilet? 2. Door Swing Make Notes:	3. Yes ___ No ___ j. Yes ___ No ___ k. _____ l. Yes ___ No ___ m. Yes ___ No ___ n. Yes ___ No ___ o. _____ p. _____ q. Yes ___ No ___ r. Yes ___ No ___
2. If there is a drinking fountain, is one spout no higher than 36 inches, measured from the floor to the spout outlet? If not, the measurements _____ a. Is the flow of water at least 4 inches high? b. Is the flow of water within 5 inches from the front of the unit? Comments:	4. Yes ___ No ___ a. Yes ___ No ___ b. Yes ___ No ___
COMMENTS ABOUT PUBLIC RESTROOMS AND DRINKING FOUNTAINS: Clear Floor space? Operable Parts? Flush controls? Toe clearance?	

ADA Self-Evaluation Form

Special Rooms, Spaces, and Elements

Chapter 8 & 9

1. Is there a locker room/dressing room/fitting room in the facility? a. Does the door swing into the room? b. Are there benches? c. Measurements of the bench _____ long _____ depth _____ height d. Measurements of the back support _____ Depth	1. Yes ___ No ___ a. Yes ___ No ___ b. Yes ___ No ___
2. Is there a kitchen in the facility for public use? a. If you have a pass through kitchen, is the walkway at least 40 inches wide? b. If you have a U-shaped Kitchen enclosed on three contiguous sides, is there at least 60 inches of clearance? c. What is the distance from the floor to the operable part of the following fixtures: Sink _____	2. Yes ___ No ___ a. Yes ___ No ___ b. Yes ___ No ___
3. Transportation Facilities a. At the bus stop boarding and alighting, is there at least 86 inches of clear length? b. Is there a clear width of 60 inches, parallel to the vehicle roadway? c. Are bus shelters connected by an accessible route? d. Are ramps/curb cuts at least 36" wide? 3. Yes ___ No ___	3. a. Yes ___ No ___ b. Yes ___ No ___ c. Yes ___ No ___ d. Yes ___ No ___
e. Measure length of each curb ramps. Measure the slope A. _____ feet/inches A. _____ (Slope) _____ (Cross-slope) B. _____ feet/inches B. _____ (Slope) _____ (Cross-slope) C. _____ feet/inches C. _____ (Slope) _____ (Cross-slope) D. _____ feet/inches D. _____ (Slope) _____ (Cross-slope) Note: Ramps cannot be steeper than 1:20, cross slope cannot be steeper than 2:00	
4. Play Areas a. Evaluate if an accessible route exist to the play areas, soft contained play structures, water play components. Is there an accessible route of at least 60 inches in width in the playground? If not, where _____ b. If there are ramps, measure the length _____ and slope _____ c. If there are play tables, measure knee clearance. How many inches are below the table? _____ d. Does the facility have transfer system in the playground? Yes or No e. Take notes on the transfer system	4. a. Yes ___ No ___
COMMENTS ABOUT CUSTOMER SERVICE AND EMPLOYMENT: Operable parts	

ADA Self-Evaluation Form

FACILITY NAME: Blonsville Fire Department Station 91

OBSERVATION DATE: 6/26/14

STREET ADDRESS: 100 N Ford Rd

SURVEYOR(S): J. Fawcett

BEFORE SELF-EVALUATION: GENERAL CONSIDERATIONS

Surfaces (302) – Floor and ground surfaces shall be stable, firm, and slip resistant.

1. Openings in ground? (302.3)
 - a. $\frac{1}{4}$ inch or smaller?
2. Changes in level? (403)
 - a. Cannot be steeper than 1:20
 - b. $\frac{1}{4}$ inch or smaller? If 2? Is it beveled?
 - c. Any changes greater than $\frac{1}{4}$, should be ramped
3. Knee & Toe Clearance
 - a. Space beneath an element is included as a part of clear floor or ground space or turning space
 - b. Toe - 9 x 17 x 30 (height X Depth x Width clearances)
 - c. Knee - 9 x 11 x 30 (height X Depth X Width clearances)
4. Protruding Objects
 - a. (on the wall) Objects with leading edges (from the wall), shall not go beyond 4 inches horizontally when hanging down between 27 inches (minimum) to 80 inches (maximum) from the ground.
 - b. (free standing) Objects mounted shall be 12 inches maximum, can be located from 27 inches to 80 inches from the ground.
5. Reach Ranges
 - a. Forward Reach
 - i. Unobstructed – The reach range's height shall be from 15 inches (minimum) to 48 inches (maximum)
 - ii. Obstructed High Reach
 1. When the reach range depth is a 20-25 inch maximum, the high forward reach range shall be 44 inches maximum
 2. When the reach range depth is a 20 inch maximum, the high forward reach shall be 48 inches maximum
 3. Note: The depth should not exceed 25 inches maximum, if it is, then it is not compliant
 - b. Side reach
 - i. Unobstructed – The reach range's height shall be from 15 inches (minimum) to 48 inches (maximum)
 - ii. Obstructed High Reach –
 1. When the reach range depth is a 24 inch maximum, the high side reach shall be 34 inches maximum
 2. When the reach range depth is between 11- 24 inches (maximum), the high side reach shall be 46 inches maximum
 3. When the reach range depth is a 10 inch maximum, the high side reach shall be 48 inches maximum
 4. Note: The depth should not exceed 24 inches maximum, if it is, then it is not compliant
6. Operable Parts
 - a. Shall be operable with one hand and shall not require tight grasping, pinching, or twisting of the wrist
 - b. The force required to activate operable parts shall be five pounds
 - c. Shall be placed within one or more of the reach ranges
7. Handrails
 - a. Required on ramp runs with a rise greater than 6 inches

Anticipated Date of Improvements: (Calendar year or month and year if known)

[Remainder of Page Intentionally Left Blank]

ADA Self-Evaluation Form

PARKING

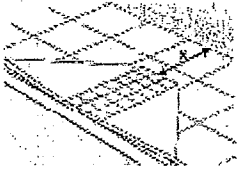
501 - 502; 208

1. Is there dedicated parking for the facility? (Parking over which the facility has control). If No, skip to "Path of Travel." i. If yes, how many total spaces are there? ii. Of those spaces, how many have upright signs saying they are accessible spaces? (If there are 1-25 parking spaces, minimum requirement is 1 accessible parking spot. For 26-50, 2 minimum, 51-75 3 minimum and so on until 501 - 1000 which requires 2 percent of total # of spaces shall be accessible) iii. Are the accessible spaces 8 feet wide (96 inches)? iv. Of those accessible spaces, are there any "van accessible" spaces? v. If yes, are they 11 feet wide (132 inches) or 8 feet wide (96 inches) with an access aisle that is also 8 feet wide (96 inches)? vi. Is the width of each van accessible space plus adjacent access aisle equal to at least 16 feet? vii. Do all the accessible spaces have a striped access aisle? viii. Are the aisles at least 5 feet wide (60 inches)?	1. Yes ___ No ___ a. ___ b. ___ c. Yes ___ No ___ d. Yes ___ No ___ e. Yes ___ No ___ f. Yes ___ No ___ g. Yes ___ No ___ h. Yes ___ No ___
2. Is the accessible parking on the shortest route to the accessible entrance? Notes: **ADVISORY - Accessible routes must connect parking spaces to accessible entrances. In parking facilities where the accessible route must cross vehicular traffic lanes, marked crossings enhance pedestrian safety, particularly for people using wheelchairs and other mobility aids. WHERE POSSIBLE, IT IS PREFERABLE THAT THE ACCESSIBLE ROUTE NOT PASS BEHIND PARKED VEHICLES**	2. Yes ___ No ___
3. Surface **Slopes may not be steeper than 1:48** a. Any areas in the parking lot steeper than 1:48? Notes:	3. a. Yes ___ No ___
GENERAL COMMENTS ABOUT PARKING: Identify what direction the parking lot is being evaluated: <i>ADA Parking signs needed</i> Were the lines faded?	

ADA Self-Evaluation Form

PATH OF TRAVEL (CURB RAMPS & RAMPS)

405 - 406

1. Is there a clear, accessible path of travel from parking to the facility entrance?		1. Yes ___ No ___
2. Are there ramps and curb ramps?		2. Yes ___ No ___
3. How many ramps and curb ramps are outside in total?		3. _____
4. Measure the length of each curb ramps. A. _____ feet/inches B. _____ feet/inches C. _____ feet/inches D. _____ feet/inches Measure the slope A. _____ (Slope) _____ (Cross-slope) B. _____ (Slope) _____ (Cross-slope) C. _____ (Slope) _____ (Cross-slope) D. _____ (Slope) _____ (Cross-slope) Note: Curb ramps cannot be steeper than 1:12, cross slope cannot be steeper than 1:48		
5. Are there flared sides? If no, go to the next question a. If yes, is the clear space above the curb ramp at least 36 inches? b. If the sidewalk at the top of the ramp ("x") is 48 inches wide or more, is the slope of the flared sides 10% or less? c. If the sidewalk at the top of the ramp ("x") is less than 48 inches wide, is the slope of the curb ramp's flared sides 8.33 % or less?		 5. Yes ___ No ___ a. Yes ___ No ___ b. Yes ___ No ___ c. Yes ___ No ___
6. Measure the length of each ramp. A. _____ feet/inches B. _____ feet/inches C. _____ feet/inches D. _____ feet/inches Measure the slope A. _____ (Slope) _____ (Cross-slope) B. _____ (Slope) _____ (Cross-slope) C. _____ (Slope) _____ (Cross-slope) D. _____ (Slope) _____ (Cross-slope) Note: Curb ramps cannot be steeper than 1:12, cross slope cannot be steeper than 1:48		
7. Any ramps over 8 feet (72 inches) ? a. Were there handrails? b. What is the distance between the handrail and the ramp?		7. Yes ___ No ___ a. Yes ___ No ___ b. _____
8. Is any ramp longer than 30 feet? If No, skip to #10. a. If yes, are there landings at least 5 feet x 5 feet every 30 feet of length?		8. Yes ___ No ___ a. Yes ___ No ___
9. Are there uneven areas along the path of travel, more than a 1/4 inch?		9. Yes ___ No ___
10. Is the path of travel clear of protruding objects between 27 inches and 80 inches from the ground?		10. Yes ___ No ___
COMMENTS ABOUT PATH OF TRAVEL: <i>TWACKERED ZONES needed on Ramp</i> Handrails		

ADA Self-Evaluation Form

ENTRANCE & DOORS

404

Note: Revolving doors, gates, and turnstiles shall not be part of an accessible route

FOR THE ACCESSIBLE ENTRANCE EXTERIOR

1. If there is more than one public entrance to a facility, is it clear (by signage or observation) which is the accessible entrance?	1. Yes ___ No ___
2. Is the exterior door an unobstructed, non-revolving, hinged door which can be opened with a closed fist (or automatically) and has an opening at least 32" wide? a. If no, what are the measurements?	2. Yes ___ No ___ a. _____
3. Measure the height of the door threshold. (1/4 inch maximum)	3. _____

FOR THE INTERIOR DOORS OPEN TO THE PUBLIC

5. If there are interior doors, are they unobstructed, non-revolving, hinged, easily opened with a closed fist and with an opening at least 32" wide? If No, indicate inaccessible door location(s)	5. Yes ___ No ___
6. If there is a threshold, measure the height. (1/4 inch maximum)	6. _____

Clearances – Circle the Approach side/ Door or Gate Side
Measurements – Perpendicular and parallel to doorway

Type of Use		Minimum Maneuvering Clearance	
Approach Direction	Door or Gate Side	Perpendicular to Doorway	Parallel to Doorway (beyond latch side unless noted)
From front	Pull	60 inches (1525 mm)	18 inches (455 mm)
From front	Push	48 inches (1220 mm)	0 inches (0 mm) ¹
From hinge side	Pull	60 inches (1525 mm)	36 inches (915 mm)
From hinge side	Pull	54 inches (1370 mm)	42 inches (1065 mm)
From hinge side	Push	42 inches (1065 mm) ²	22 inches (560 mm) ³
From latch side	Pull	48 inches (1220 mm) ⁴	24 inches (610 mm)
From latch side	Push	42 inches (1065 mm) ⁴	24 inches (610 mm)

8. Are there series of doors adjacent to each other? a. Are they 48 inches minimum between the doors?	8. Yes ___ No ___ a. _____
--	-------------------------------

COMMENTS ABOUT DOORS:

Door bell for outside door for outside assistance with sign

ADA Self-Evaluation Form

ELEVATORS, STAIRS, & RAILINGS

407

1. How many levels are in the facility and open to the public? Circle One Two Three or more If one, skip to "Common Areas."	
2. Are all levels open to the public accessible by ramp or elevator? If No, skip to #8	2. Yes ___ No ___
3. Is there an elevator? If no, skip to #7.	3. Yes ___ No ___
4. What are the dimensions of the elevator car: a. Door Width b. Elevator Car Width c. Length of Elevator Car d. Where is the door located in the elevator car? Centered, Side, or Any	4. a. _____ b. _____ c. _____ d. _____
EXTERNAL 5. If there are elevators, what is the height of the controls? a. Are the controls closed fists operable? b. Marked with raised characters and Braille? c. Do elevators have visual (72 inches high minimum high) floor indicators on each floor? d. Do elevators have audible (once for the up direction, twice for the down direction) on each floor?	5. a. Yes ___ No ___ b. Yes ___ No ___ c. Yes ___ No ___ d. Yes ___ No ___
INTERNAL 6. If there are elevators, what is the height of the controls inside the elevator car? a. Are the controls closed fists operable? b. Marked with raised characters and Braille?	6. a. Yes ___ No ___ b. Yes ___ No ___
7. Are there ramps? a. Do any ramps along the path(s) of travel exceed 6 foot in height, or 6 foot in length b. If yes, are there firm and stable handrails on both sides, parallel with the ground surface, with continuous gripping surfaces between 34" and 38" above ramp surface, and extending at least one foot beyond ramp, with a rounded end? If no, indicate the problem(s) in Comments section. If there are no long ramps, go to #8	7. Yes ___ No ___ a. Yes ___ No ___ b. Yes ___ No ___
8. Are there flights of stairs accessing the public areas? a. If yes, are there firm and stable handrails on both sides, with continuous gripping surfaces? b. Are the handrails 34 inches and 38 inches above stairs? If no, measurements: c. Do top handrails extend at least one foot (12 inches) beyond the top riser, and the bottom of handrail extend at least one foot (12 inches) beyond the last riser nosing as long as it's in the slope of the stair AND at least one tread beyond the bottom riser? d. What are the Riser heights and the tread depths for the steps?	8. Yes ___ No ___ a. Yes ___ No ___ b. Yes ___ No ___ c. _____ d. _____ _____
COMMENTS ABOUT ELEVATORS, STAIRS, & RAILINGS: Operable parts?	

ADA Self-Evaluation Form

COMMON AREAS (INTERIOR AND EXTERIOR)

1. Is there at least 36 inches wide of clear surface in the common area after the entrance? Please note what areas are not compliant:	1. Yes ___ No ___
2. Is there a 180° turn around an element? a. Is the clear width less than 48 inches? b. If yes, is the clear width approaching the turn at least 42 inches, at 48 inches at the turn, and at least 42 inches leaving?	2. Yes ___ No ___ a. Yes ___ No ___ b. Yes ___ No ___
3. Are there any areas in the clear/ open space that are not 36 inches wide? If yes, please note:	3. Yes ___ No ___
4. Are the areas free from protrusions that stick out more than four inches into the aisle between the heights of 27" to 80"?	4. Yes ___ No ___
5. Is there a single or double wheelchair space? a. For single space, is it at least 36 inches wide? b. For double space, it at least 33 inches wide? c. If the space can be entered from the front or rear, is the space at least 48 inches long? d. If the space can be entered only from the side, is the space at least 48 inches long?	5. Yes ___ No ___ a. Yes ___ No ___ b. Yes ___ No ___ c. Yes ___ No ___ d. Yes ___ No ___
6. Are there rows of seats? a. Are the aisles at least 36" wide? b. Check Lines for sight – Comments:	6. Yes ___ No ___ a. Yes ___ No ___
7. Is there a service counter in the facility? a. Measure the height at the lowest point. b. Measure the width at the lowest point. c. Is it the same depth at the lowest and highest point? d. Is there toe clearance or knee clearance below the counter? e. If yes, what are the measurements?	7. Yes ___ No ___ a. _____ b. _____ c. _____ d. _____ e. _____
8. Are seating/tables fixed? If no seating/tables, skip to the next section.)	8. Yes ___ No ___
9. Is there an outdoor dining area? If No, skip to next section. a. Is it on the same level or ramped?	9. Yes ___ No ___ a. Yes ___ No ___
COMMENTS ABOUT COMMON AREAS: Clear Floor space? Operable Parts? Toe clearance?	

ADA Self-Evaluation Form

PUBLIC RESTROOMS AND DRINKING FOUNTAINS

602 - 606

1. Are there public restrooms? (If No, skip to #2) a. Is there accessibility signage (raised lettering, international symbol of accessibility) near the restroom? b. What is the width of the door opening? c. If there are multiple floors open to the public, is there one accessible restroom per floor? d. Is the restroom/stall at least 5 feet x 5 feet (measured wall to wall)? If less, what are the measurements _____ e. Are there grab bars at the back and side of the toilet? i. Length of the side bar _____ & is less than 12 inches from the back wall? Y or N ii. Length of the back bar _____ & is divided 24 inches on side and 12 inches on the other side of the center line of the seat? Y or N f. What's the distance between the centerline of the toilet, and the wall/partition? g. What is the distance from the floor to the operable part of the following fixtures: i. Sink _____ ii. Paper towel dispenser _____ (e.g. 40 inches) iii. Soap dispenser _____ iv. Hand dryer _____ v. Mirror _____ vi. Coat Hooks _____ vii. Shelves _____ viii. Urinals _____ height _____ depth _____ h. Is the height of the toilet seat between 17 inches and 19 inches? i. Is the toilet paper dispenser between 15 inches and 48 inches from the ground and no farther than 9 inches in front of the toilet? 2. Door Swing Make Notes:	1. Yes ___ No ___ a. Yes ___ No ___ b. _____ c. Yes ___ No ___ d. Yes ___ No ___ e. Yes ___ No ___ f. _____ g. _____ h. Yes ___ No ___ i. Yes ___ No ___
2. If there is a drinking fountain, is one spout no higher than 38 inches, measured from the floor to the spout outlet? If not, the measurements _____ a. Is the flow of water at least 4 inches high? b. Is the flow of water within 5 inches from the front of the unit? Comments:	2. Yes ___ No ___ a. Yes ___ No ___ b. Yes ___ No ___
COMMENTS ABOUT PUBLIC RESTROOMS AND DRINKING FOUNTAINS: Clear Floor space? Operable Parts? Flush controls? Toe clearance?	

ADA Self-Evaluation Form

PUBLIC RESTROOMS AND DRINKING FOUNTAINS

602 - 606

1. Are there public restrooms? (If No, skip to #2) j. Is there accessibility signage (raised lettering, international symbol of accessibility) near the restroom? k. What is the width of the door opening? l. If there are multiple floors open to the public, is there one accessible restroom per floor? m. Is the restroom/stall at least 5 feet x 5 feet (measured wall to wall)? If less, what are the measurements _____ n. Are there grab bars at the back and side of the toilet? i. Length of the side bar _____ & is less than 12 inches from the back wall? Y or N ii. Length of the back bar _____ & is divided 24 inches on side and 12 inches on the other side of the center line of the seat? Y or N o. What's the distance between the centerline of the toilet, and the wall/partition? p. What is the distance from the floor to the operable part of the following fixtures: ix. Sink _____ x. Paper towel dispenser _____ (e.g. 40 inches) xi. Soap dispenser _____ xii. Hand dryer _____ xiii. Mirror _____ xiv. Coat Hooks _____ xv. Shelves _____ xvi. Urinals _____ height _____ depth q. Is the height of the toilet seat between 17 inches and 19 inches? r. Is the toilet paper dispenser between 15 inches and 48 inches from the ground and no farther than 9 inches in front of the toilet? 2. Door Swing Make Notes:	3. Yes ___ No ___ j. Yes ___ No ___ k. _____ l. Yes ___ No ___ m. Yes ___ No ___ n. Yes ___ No ___ o. _____ p. _____ q. Yes ___ No ___ r. Yes ___ No ___
2. If there is a drinking fountain, is one spout no higher than 38 inches, measured from the floor to the spout outlet? If not, the measurements _____ a. Is the flow of water at least 4 inches high? b. Is the flow of water within 5 inches from the front of the unit? Comments:	4. Yes ___ No ___ a. Yes ___ No ___ b. Yes ___ No ___
COMMENTS ABOUT PUBLIC RESTROOMS AND DRINKING FOUNTAINS: Clear Floor space? Operable Parts? Flush controls? Toe clearance?	

ADA Self-Evaluation Form

Special Rooms, Spaces, and Elements

Chapter 8 & 9

1. Is there a locker room/dressing room/fitting room in the facility? a. Does the door swing into the room? b. Are there benches? c. Measurements of the bench _____ long _____ depth _____ height d. Measurements of the back support _____ Depth	1. Yes ___ No ___ a. Yes ___ No ___ b. Yes ___ No ___
2. Is there a kitchen in the facility for public use? a. If you have a pass through kitchen, is the walkway at least 40 inches wide? b. If you have a U-shaped kitchen enclosed on three contiguous sides, is there at least 60 inches of clearance? c. What is the distance from the floor to the operable part of the following fixtures: Sink _____	2. Yes ___ No ___ a. Yes ___ No ___ b. Yes ___ No ___
3. Transportation Facilities a. At the bus stop boarding and alighting, is there at least 96 inches of clear length? b. Is there a clear width of 80 inches, parallel to the vehicle roadway? c. Are bus shelters connected by an accessible route? d. Are ramps/curb cuts at least 36" wide? 3. Yes ___ No ___	3. a. Yes ___ No ___ b. Yes ___ No ___ c. Yes ___ No ___ d. Yes ___ No ___
e. Measure length of each curb ramps. Measure the slope A. _____ feet/inches A. _____ (Slope) _____ (Cross-slope) B. _____ feet/inches B. _____ (Slope) _____ (Cross-slope) C. _____ feet/inches C. _____ (Slope) _____ (Cross-slope) D. _____ feet/inches D. _____ (Slope) _____ (Cross-slope) Note: Ramps cannot be steeper than 1:20, cross slope cannot be steeper than 2:00	
4. Play Areas a. Evaluate if an accessible route exist to the play areas, soft contained play structures, water play components. Is there an accessible route of at least 60 inches in width in the playground? If not, where _____ b. If there are ramps, measure the length _____ and slope _____ c. If there are play tables, measure knee clearance. How many inches are below the table? _____ d. Does the facility have transfer system in the playground? Yes or No e. Take notes on the transfer system	4. a. Yes ___ No ___
COMMENTS ABOUT CUSTOMER SERVICE AND EMPLOYMENT: Operable parts	

ADA Self-Evaluation Form

FACILITY NAME: Zionsville Fire Department Station 92

OBSERVATION DATE: 7/1/14

STREET ADDRESS: 998 S US 421

SURVEYOR(S): J. Faucett

BEFORE SELF-EVALUATION: GENERAL CONSIDERATIONS

Surfaces (302) – Floor and ground surfaces shall be stable, firm, and slip resistant.

1. Openings in ground? (302.3)
 - a. $\frac{1}{4}$ inch or smaller?
2. Changes in level? (403)
 - a. Cannot be steeper than 1:20
 - b. $\frac{1}{4}$ inch or smaller? If 2? Is it beveled?
 - c. Any changes greater than $\frac{1}{4}$, should be ramped
3. Knee & Toe Clearance
 - a. Space beneath an element is included as a part of clear floor or ground space or turning space
 - b. Toe - 9 x 17 x 30 (height X Depth x Width clearances)
 - c. Knee - 9 x 11 x 30 (height X Depth X Width clearances)
4. Protruding Objects
 - a. (on the wall) Objects with leading edges (from the wall), shall not go beyond 4 inches horizontally when hanging down between 27 inches (minimum) to 80 inches (maximum) from the ground.
 - b. (free standing) Objects mounted shall be 12 inches maximum, can be located from 27 inches to 80 inches from the ground.
5. Reach Ranges
 - a. Forward Reach
 - i. Unobstructed - The reach range's height shall be from 15 inches (minimum) to 48 inches (maximum)
 - ii. Obstructed High Reach
 1. When the reach range depth is a 20-25 inch maximum, the high forward reach shall be 44 inches maximum
 2. When the reach range depth is a 20 inch maximum, the high forward reach shall be 48 inches maximum
 3. Note: The depth should not exceed 25 inches maximum, if it is, then it is not compliant
 - b. Side reach
 - i. Unobstructed - The reach range's height shall be from 15 inches (minimum) to 48 inches (maximum)
 - ii. Obstructed High Reach -
 1. When the reach range depth is a 24 inch maximum, the high side reach shall be 34 inches maximum
 2. When the reach range depth is between 11- 24 inches (maximum), the high side reach shall be 46 inches maximum
 3. When the reach range depth is a 10 inch maximum, the high side reach shall be 48 inches maximum
 4. Note: The depth should not exceed 24 inches maximum, if it is, then it is not compliant
6. Operable Parts
 - a. Shall be operable with one hand and shall not require tight grasping, pinching, or twisting of the wrist
 - b. The force required to activate operable parts shall be five pounds
 - c. Shall be placed within one or more of the reach ranges
7. Handrails
 - a. Required on ramp runs with a rise greater than 6 inches

Anticipated Date of Improvements: (Calendar year or month and year if known)

[Remainder of Page Intentionally Left Blank]

ADA Self-Evaluation Form

PARKING

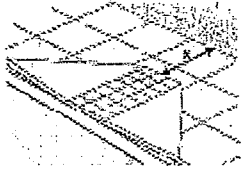
501 - 502: 208

1. Is there dedicated parking for the facility? (Parking over which the facility has control). If No, skip to "Path of Travel." i. If yes, how many total spaces are there? ii. Of those spaces, how many have upright signs saying they are accessible spaces? (If there are 1-25 parking spaces, minimum requirement is 1 accessible parking spot. For 26-50, 2 minimum, 51-75 3 minimum and so on until 501 - 1000 which requires 2 percent of total # of spaces shall be accessible) iii. Are the accessible spaces 8 feet wide (96 inches)? iv. Of those accessible spaces, are there any "van accessible" spaces? v. If yes, are they 11 feet wide (132 inches) or 8 feet wide (96 inches) with an access aisle that is also 8 feet wide (96) inches? vi. Is the width of each van accessible space plus adjacent access aisle equal to at least 16 feet? vii. Do all the accessible spaces have a striped access aisle? viii. Are the aisles at least 5 feet wide (60 inches)?	1. Yes ☒ No ☐ a. b. c. Yes ☐ No ☐ d. Yes ☐ No ☐ e. Yes ☐ No ☐ f. Yes ☐ No ☐ g. Yes ☐ No ☐ h. Yes ☐ No ☐
2. Is the accessible parking on the shortest route to the accessible entrance? Notes: **ADVISORY - Accessible routes must connect parking spaces to accessible entrances. In parking facilities where the accessible route must cross vehicular traffic lanes, marked crossings enhance pedestrian safety, particularly for people using wheelchairs and other mobility aids. WHERE POSSIBLE, IT IS PREFERABLE THAT THE ACCESSIBLE ROUTE NOT PASS BEHIND PARKED VEHICLES**	2. Yes ☐ No ☐
3. Surface **Slopes may not be steeper than 1:48** a. Any areas in the parking lot steeper than 1:48? Notes:	3. a. Yes ☐ No ☐
GENERAL COMMENTS ABOUT PARKING: Identify what direction the parking lot is being evaluated: Were the lines faded?	

ADA Self-Evaluation Form

PATH OF TRAVEL (CURB RAMPS & RAMPS)

405 - 406

1. Is there a clear, accessible path of travel from parking to the facility entrance?		1. Yes ___ No ___
2. Are there ramps and curb ramps?		2. Yes ___ No ___
3. How many ramps and curb ramps are outside in total?		3. _____
4. Measure the length of each curb ramps. A. _____ feet/inches B. _____ feet/inches C. _____ feet/inches D. _____ feet/inches Measure the slope A. _____ (Slope) _____ (Cross-slope) B. _____ (Slope) _____ (Cross-slope) C. _____ (Slope) _____ (Cross-slope) D. _____ (Slope) _____ (Cross-slope) Note: Curb ramps cannot be steeper than 1:12, cross slope cannot be steeper than 1:48		
5. Are there flared sides? If no, go to the next question a. If yes, is the clear space above the curb ramp at least 36 inches? b. If the sidewalk at the top of the ramp ("x") is 48 inches wide or more, is the slope of the flared sides 10% or less? c. If the sidewalk at the top of the ramp ("x") is less than 48 inches wide, is the slope of the curb ramp's flared sides 8.33 % or less?		 5. Yes ___ No ___ a. Yes ___ No ___ b. Yes ___ No ___ c. Yes ___ No ___
6. Measure the length of each ramp. A. _____ feet/inches B. _____ feet/inches C. _____ feet/inches D. _____ feet/inches Measure the slope A. _____ (Slope) _____ (Cross-slope) B. _____ (Slope) _____ (Cross-slope) C. _____ (Slope) _____ (Cross-slope) D. _____ (Slope) _____ (Cross-slope) Note: Curb ramps cannot be steeper than 1:12, cross slope cannot be steeper than 1:48		
7. Any ramps over 6 feet (72 inches) ? a. Were there handrails? b. What is the distance between the handrail and the ramp?		7. Yes ___ No ___ a. Yes ___ No ___ b. _____
8. Is any ramp longer than 30 feet? If No, skip to #10. a. If yes, are there landings at least 5 feet x 5 feet every 30 feet of length?		8. Yes ___ No ___ a. Yes ___ No ___
9. Are there uneven areas along the path of travel, more than a 1/8 inch?		9. Yes ___ No ___
10. Is the path of travel clear of protruding objects between 27 inches and 80 inches from the ground?		10. Yes ___ No ___
COMMENTS ABOUT PATH OF TRAVEL: Handrails		

ADA Self-Evaluation Form

ENTRANCE & DOORS

404

Note: Revolving doors, gates, and turnstiles shall not be part of an accessible route

FOR THE ACCESSIBLE ENTRANCE EXTERIOR

1. If there is more than one public entrance to a facility, is it clear (by signage or observation) which is the accessible entrance?	1. Yes ___ No ___
2. Is the exterior door an unobstructed, non-revolving, hinged door which can be opened with a closed fist (or automatically) and has an opening at least 32" wide? a. If no, what are the measurements?	2. Yes ___ No ___ a. _____
3. Measure the height of the door threshold. (1/4 inch maximum)	3. _____

FOR THE INTERIOR DOORS OPEN TO THE PUBLIC

5. If there are interior doors, are they unobstructed, non-revolving, hinged, easily opened with a closed fist and with an opening at least 32" wide? If No, indicate inaccessible door location(s)	5. Yes ___ No ___
6. If there is a threshold, measure the height. (1/4 inch maximum)	6. _____

Clearances – Circle the Approach side/ Door or Gate Side
Measurements – Perpendicular and parallel to doorway

Type of Use		Minimum Maneuvering Clearance	
Approach Direction	Door or Gate Side	Perpendicular to Doorway	Parallel to Doorway (beyond latch side unless noted)
From front	Pull	60 inches (1525 mm)	18 inches (455 mm)
From front	Push	48 inches (1220 mm)	0 inches (0 mm) ¹
From hinge side	Pull	60 inches (1525 mm)	36 inches (915 mm)
From hinge side	Pull	54 inches (1370 mm)	42 inches (1065 mm)
From hinge side	Push	42 inches (1065 mm) ²	22 inches (560 mm) ³
From latch side	Pull	48 inches (1220 mm) ⁴	24 inches (610 mm)
From latch side	Push	42 inches (1065 mm) ⁴	24 inches (610 mm)

8. Are there series of doors adjacent to each other? a. Are they 48 inches minimum between the doors?	8. Yes ___ No ___ a. _____
--	-------------------------------

COMMENTS ABOUT DOORS:

Door bell for outside assistance on outside
Door with sign.

ADA Self-Evaluation Form

ELEVATORS, STAIRS, & RAILINGS

407

1. How many levels are in the facility and open to the public? Circle One Two Three or more If one, skip to "Common Areas."	
2. Are all levels open to the public accessible by ramp or elevator? If No, skip to #8	2. Yes ___ No ___
3. Is there an elevator? If no, skip to #7.	3. Yes ___ No ___
4. What are the dimensions of the elevator car: a. Door Width b. Elevator Car Width c. Length of Elevator Car d. Where is the door located in the elevator car? Centered, Side, or Any	4. a. _____ b. _____ c. _____ d. _____
EXTERNAL 5. If there are elevators, what is the height of the controls? a. Are the controls closed fists operable? b. Marked with raised characters and Braille? c. Do elevators have visual (72 inches high minimum high) floor indicators on each floor? d. Do elevators have audible (once for the up direction, twice for the down direction) on each floor?	5. a. Yes ___ No ___ b. Yes ___ No ___ c. Yes ___ No ___ d. Yes ___ No ___
INTERNAL 6. If there are elevators, what is the height of the controls inside the elevator car? a. Are the controls closed fists operable? b. Marked with raised characters and Braille?	6. a. Yes ___ No ___ b. Yes ___ No ___
7. Are there ramps? a. Do any ramps along the path(s) of travel exceed 6 foot in height, or 6 foot in length b. If yes, are there firm and stable handrails on both sides, parallel with the ground surface, with continuous gripping surfaces between 34" and 38" above ramp surface, and extending at least one foot beyond ramp, with a rounded end? If no, indicate the problem(s) in Comments section. If there are no long ramps, go to #8	7. Yes ___ No ___ a. Yes ___ No ___ b. Yes ___ No ___
8. Are there flights of stairs accessing the public areas? a. If yes, are there firm and stable handrails on both sides, with continuous gripping surfaces? b. Are the handrails 34 inches and 38 inches above stairs? If no, measurements c. Do top handrails extend at least one foot (12 inches) beyond the top riser, and the bottom of handrail extend at least one foot (12 inches) beyond the last riser nosing as long as it's in the slope of the stair AND at least one tread beyond the bottom riser? d. What are the Riser heights and the tread depths for the steps?	8. Yes ___ No ___ a. Yes ___ No ___ b. Yes ___ No ___ c. _____ d. _____
COMMENTS ABOUT ELEVATORS, STAIRS, & RAILINGS: Operable parts?	

ADA Self-Evaluation Form

COMMON AREAS (INTERIOR AND EXTERIOR)

1. Is there at least 36 inches wide of clear surface in the common area after the entrance? Please note what areas are not compliant:	1. Yes ___ No ___
2. Is there a 180° turn around an element? a. Is the clear width less than 48 inches? b. If yes, is the clear width approaching the turn at least 42 inches, at 48 inches at the turn, and at least 42 inches leaving?	2. Yes ___ No ___ a. Yes ___ No ___ b. Yes ___ No ___
3. Are there any areas in the clear/ open space that are not 36 inches wide? If yes, please note:	3. Yes ___ No ___
4. Are the areas free from protrusions that stick out more than four inches into the aisle between the heights of 27" to 80"?	4. Yes ___ No ___
5. Is there a single or double wheelchair space? a. For single space, is it at least 36 inches wide? b. For double space, it at least 33 inches wide? c. If the space can be entered from the front or rear, is the space at least 48 inches long? d. If the space can be entered only from the side, is the space at least 48 inches long?	5. Yes ___ No ___ a. Yes ___ No ___ b. Yes ___ No ___ c. Yes ___ No ___ d. Yes ___ No ___
6. Are there rows of seats? a. Are the aisles at least 36" wide? b. Check Lines for sight – Comments:	6. Yes ___ No ___ a. Yes ___ No ___
7. Is there a service counter in the facility? a. Measure the height at the lowest point. b. Measure the width at the lowest point. c. Is it the same depth at the lowest and highest point? d. Is there toe clearance or knee clearance below the counter? e. If yes, what are the measurements?	7. Yes ___ No ___ a. _____ b. _____ c. _____ d. _____ e. _____
8. Are seating/tables fixed? If no seating/tables, skip to the next section.)	8. Yes ___ No ___
9. Is there an outdoor dining area? If No, skip to next section. a. Is it on the same level or ramped?	9. Yes ___ No ___ a. Yes ___ No ___
COMMENTS ABOUT COMMON AREAS: Clear Floor space? Operable Parts? Toe clearance?	

ADA Self-Evaluation Form

PUBLIC RESTROOMS AND DRINKING FOUNTAINS

602 - 606

1. Are there public restrooms? (If No, skip to #2)
 - a. Is there accessibility signage (raised lettering, international symbol of accessibility) near the restroom?
 - b. What is the width of the door opening?
 - c. If there are multiple floors open to the public, is there one accessible restroom per floor?
 - d. Is the restroom/stall at least 5 feet x 5 feet (measured wall to wall)? If less, what are the measurements _____
 - e. Are there grab bars at the back and side of the toilet?
 - i. Length of the side bar _____ & is less than 12 inches from the back wall? Y or N
 - ii. Length of the back bar _____ & is divided 24 inches on side and 12 inches on the other side of the centerline of the seat? Y or N
 - f. What's the distance between the centerline of the toilet and the wall/partition?
 - g. What is the distance from the floor to the operable part of the following fixtures:
 - i. Sink _____
 - ii. Paper towel dispenser _____ (e.g. 40 inches)
 - iii. Soap dispenser _____
 - iv. Hand dryer _____
 - v. Mirror _____
 - vi. Coat Hooks _____
 - vii. Shelves _____
 - viii. Urinals _____ height _____ depth _____
 - h. Is the height of the toilet seat between 17 inches and 19 inches?
 - i. Is the toilet paper dispenser between 15 inches and 48 inches from the ground and no farther than 9 inches in front of the toilet?

2. Door Swing
Make Notes:

1. Yes ___ No ___
 - a. Yes ___ No ___
 - b. _____
 - c. Yes ___ No ___
 - d. Yes ___ No ___
 - e. Yes ___ No ___
 - f. _____
 - g. _____
 - h. Yes ___ No ___
 - i. Yes ___ No ___

2. If there is a drinking fountain, is one spout no higher than 38 inches, measured from the floor to the spout outlet? If not, the measurements _____
 - a. Is the flow of water at least 4 inches high?
 - b. Is the flow of water within 5 inches from the front of the unit?

Comments:

2. Yes ___ No ___
 - a. Yes ___ No ___
 - b. Yes ___ No ___

COMMENTS ABOUT PUBLIC RESTROOMS AND DRINKING FOUNTAINS:

Clear Floor space? Operable Parts? Flush controls?
Toe clearance?

ADA Self-Evaluation Form

PUBLIC RESTROOMS AND DRINKING FOUNTAINS

602 - 606

1. Are there public restrooms? (If No, skip to #2) j. Is there accessibility signage (raised lettering, international symbol of accessibility) near the restroom? k. What is the width of the door opening? l. If there are multiple floors open to the public, is there one accessible restroom per floor? m. Is the restroom/stall at least 5 feet x 5 feet (measured wall to wall)? If less, what are the measurements _____ n. Are there grab bars at the back and side of the toilet? i. Length of the side bar _____ & is less than 12 inches from the back wall? Y or N ii. Length of the back bar _____ & is divided 24 inches on side and 12 inches on the other side of the center line of the seat? Y or N o. What's the distance between the centerline of the toilet, and the wall/partition? _____ p. What is the distance from the floor to the operable part of the following fixtures: ix. Sink _____ x. Paper towel dispenser _____ (e.g. 40 inches) xi. Soap dispenser _____ xii. Hand dryer _____ xiii. Mirror _____ xiv. Coat Hooks _____ xv. Shelves _____ xvi. Urinals _____ height _____ depth _____ q. Is the height of the toilet seat between 17 inches and 19 inches? r. Is the toilet paper dispenser between 15 inches and 48 inches from the ground and no farther than 9 inches in front of the toilet? 2. Door Swing Make Notes:	3. Yes ___ No ___ j. Yes ___ No ___ k. _____ l. Yes ___ No ___ m. Yes ___ No ___ n. Yes ___ No ___ o. _____ p. _____ q. Yes ___ No ___ r. Yes ___ No ___
2. If there is a drinking fountain, is one spout no higher than 36 inches, measured from the floor to the spout outlet? If not, the measurements _____ a. Is the flow of water at least 4 inches high? b. Is the flow of water within 5 inches from the front of the unit? Comments:	4. Yes ___ No ___ a. Yes ___ No ___ b. Yes ___ No ___
COMMENTS ABOUT PUBLIC RESTROOMS AND DRINKING FOUNTAINS: Clear Floor space? Operable Parts? Flush controls? Toe clearance?	

ADA Self-Evaluation Form

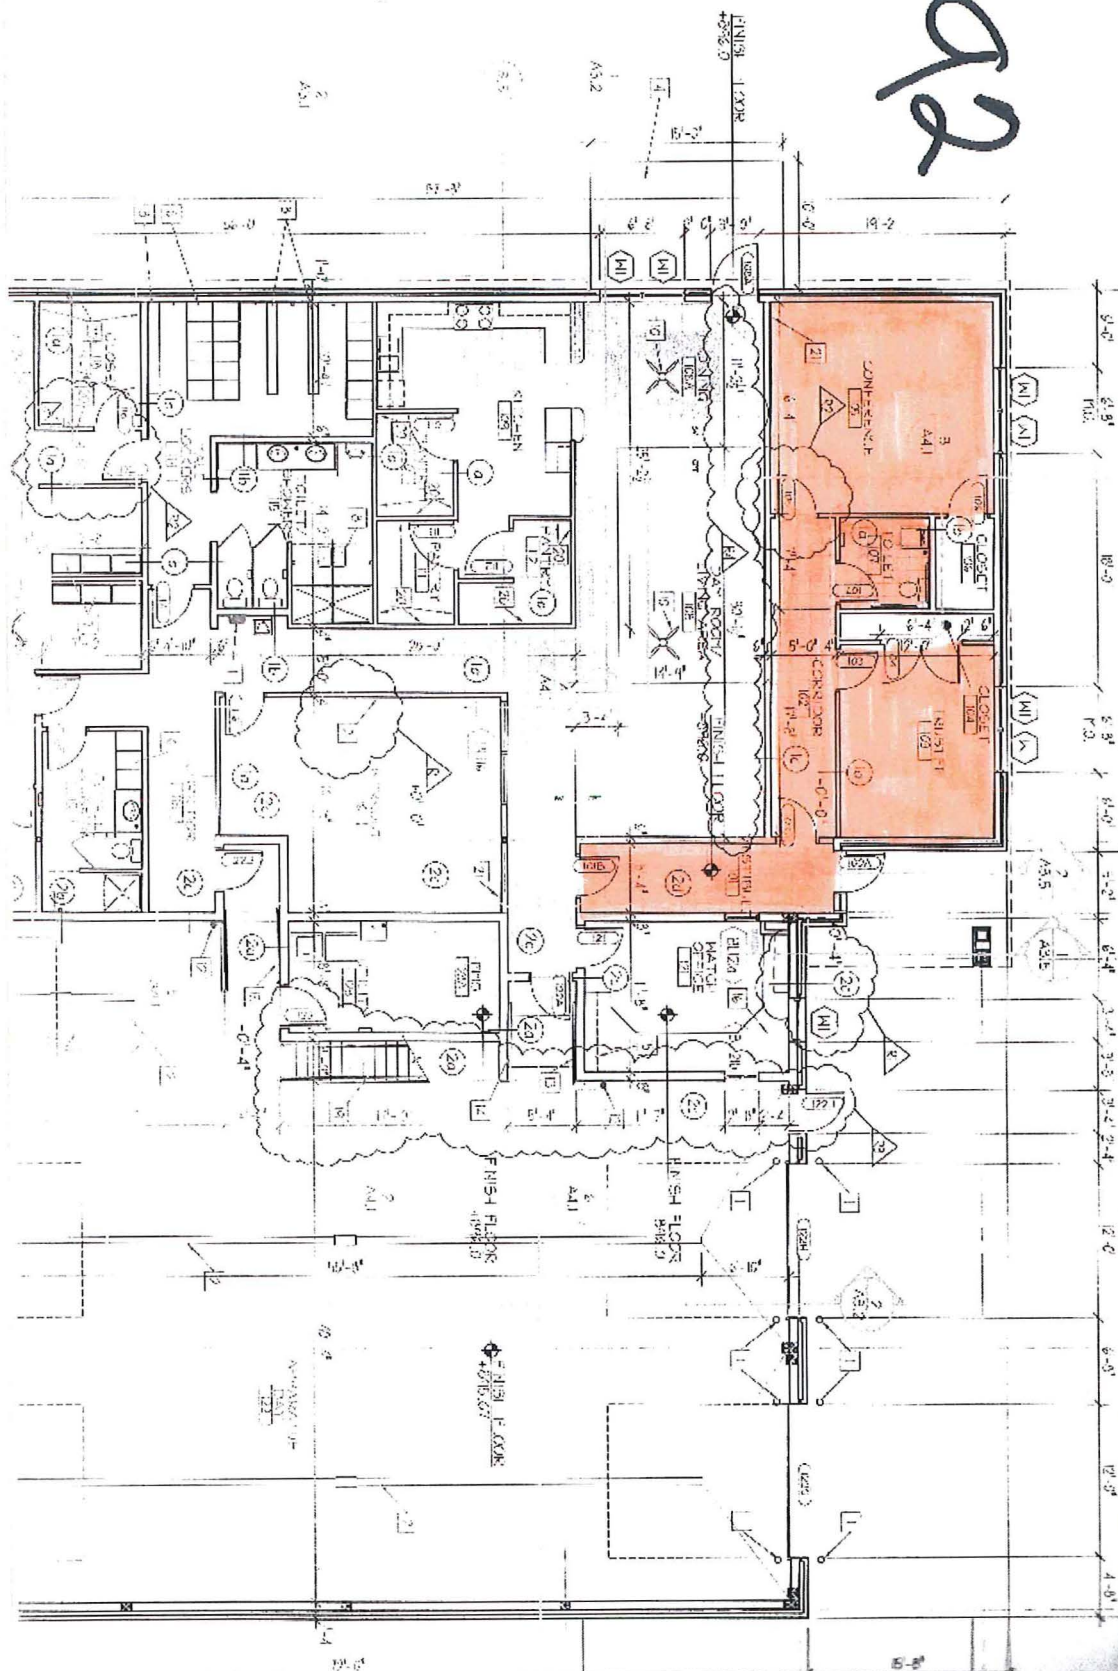
Special Rooms, Spaces, and Elements

Chapter 8 & 9

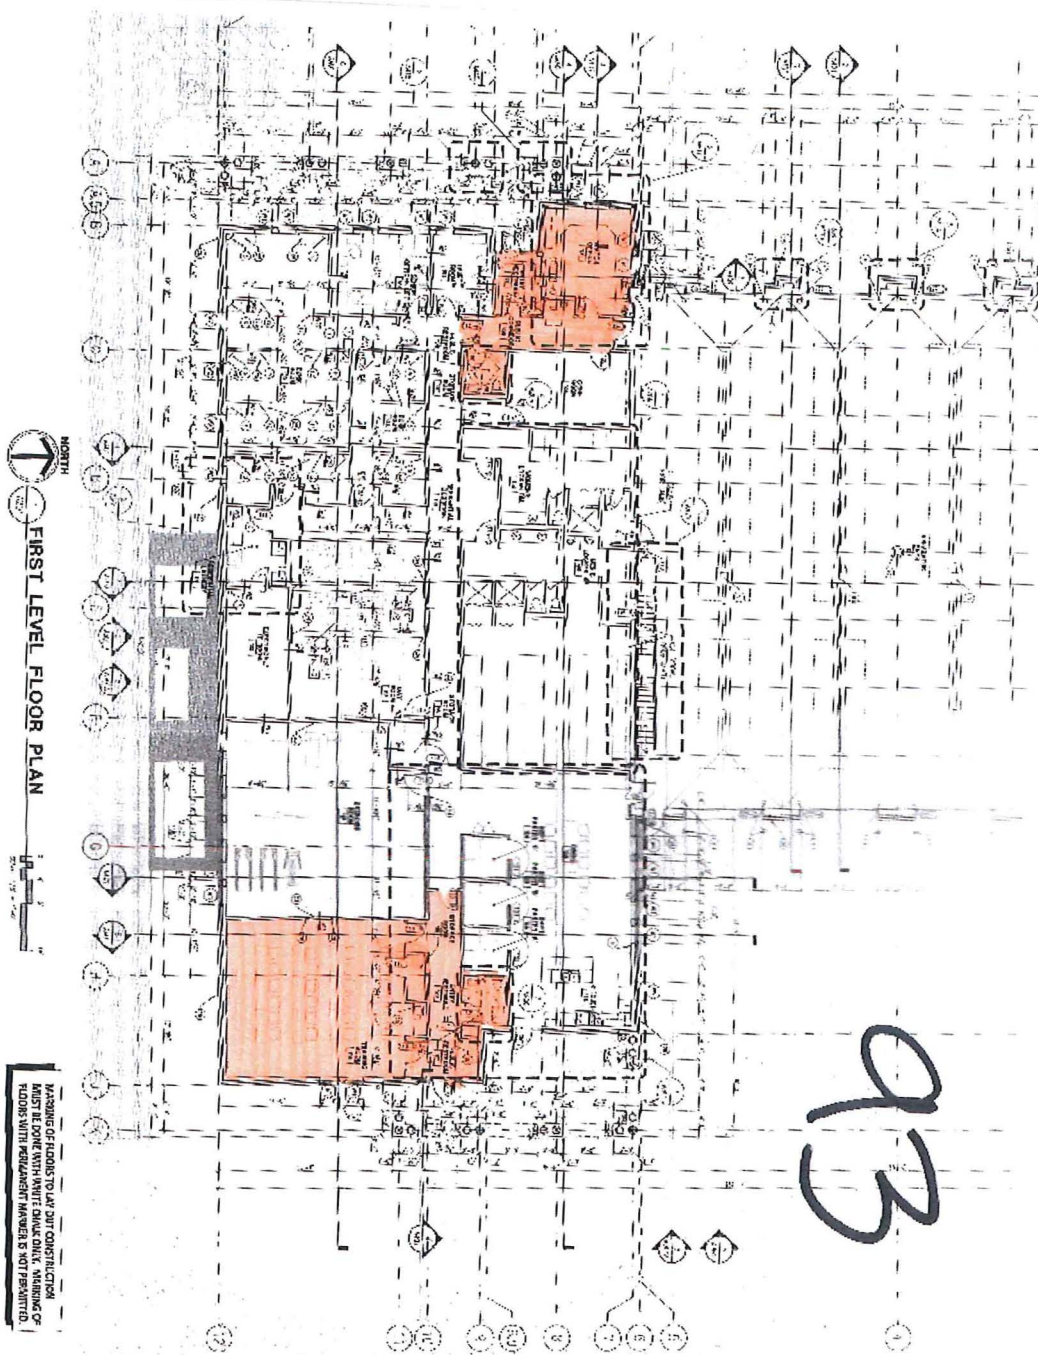
1. Is there a locker room/dressing room/fitting room in the facility? a. Does the door swing into the room? b. Are there benches? c. Measurements of the bench _____ long _____ depth _____ height d. Measurements of the back support _____ Depth	1. Yes ___ No ___ a. Yes ___ No ___ b. Yes ___ No ___
2. Is there a kitchen in the facility for public use? a. If you have a pass through kitchen, is the walkway at least 40 inches wide? b. If you have a U-shaped Kitchen enclosed on three contiguous sides, is there at least 60 inches of clearance? c. What is the distance from the floor to the operable part of the following fixtures: Sink _____	2. Yes ___ No ___ a. Yes ___ No ___ b. Yes ___ No ___
3. Transportation Facilities a. At the bus stop boarding and alighting, is there at least 96 inches of clear length? b. Is there a clear width of 60 inches, parallel to the vehicle roadway? c. Are bus shelters connected by an accessible route? d. Are ramps/curb cuts at least 36" wide? 3. Yes ___ No ___	3. a. Yes ___ No ___ b. Yes ___ No ___ c. Yes ___ No ___ d. Yes ___ No ___
e. Measure length of each curb ramps. Measure the slope A. _____ feet/inches A. _____ (Slope) _____ (Cross-slope) B. _____ feet/inches B. _____ (Slope) _____ (Cross-slope) C. _____ feet/inches C. _____ (Slope) _____ (Cross-slope) D. _____ feet/inches D. _____ (Slope) _____ (Cross-slope) Note: Ramps cannot be steeper than 1:20, cross slope cannot be steeper than 2:00	
4. Play Areas a. Evaluate if an accessible route exist to the play areas, soft contained play structures, water play components. Is there an accessible route of at least 60 inches in width in the playground? If not, where _____ b. If there are ramps, measure the length _____ and slope _____ c. If there are play tables, measure knee clearance. How many inches are below the table? _____ d. Does the facility have transfer system in the playground? Yes or No e. Take notes on the transfer system	4. a. Yes ___ No ___
COMMENTS ABOUT CUSTOMER SERVICE AND EMPLOYMENT: Operable parts	



22



Zionsville Fire Department Station 93 Public Spaces



2

PLAN NOTES

WALL TYPES

[illegible]